

Meeting #689

CAPISTRANO BAY DISTRICT
AGENDA REPORT
November 15, 2022

New Business

ITEM 10b

Request for New Trash Enclosure/35395/Jenkins

Homeowner Brad Jenkins is requesting Board approval to construct a new trash enclosure/storage structure within his existing RR parking area.




Plans have been reviewed and comply with the District's Trash Enclosure Policy. The proposed project is similar to the approved structure recently built at 35361 Beach Road.

Plans are posted on our website and readable copies will be provided at the Board meeting. A copy is attached here for reference but has been reduced in size to fit and is difficult to read.

NO.	REVISIONS





JENKINS RESIDENCE
TRASH & STORAGE STRUCTURE

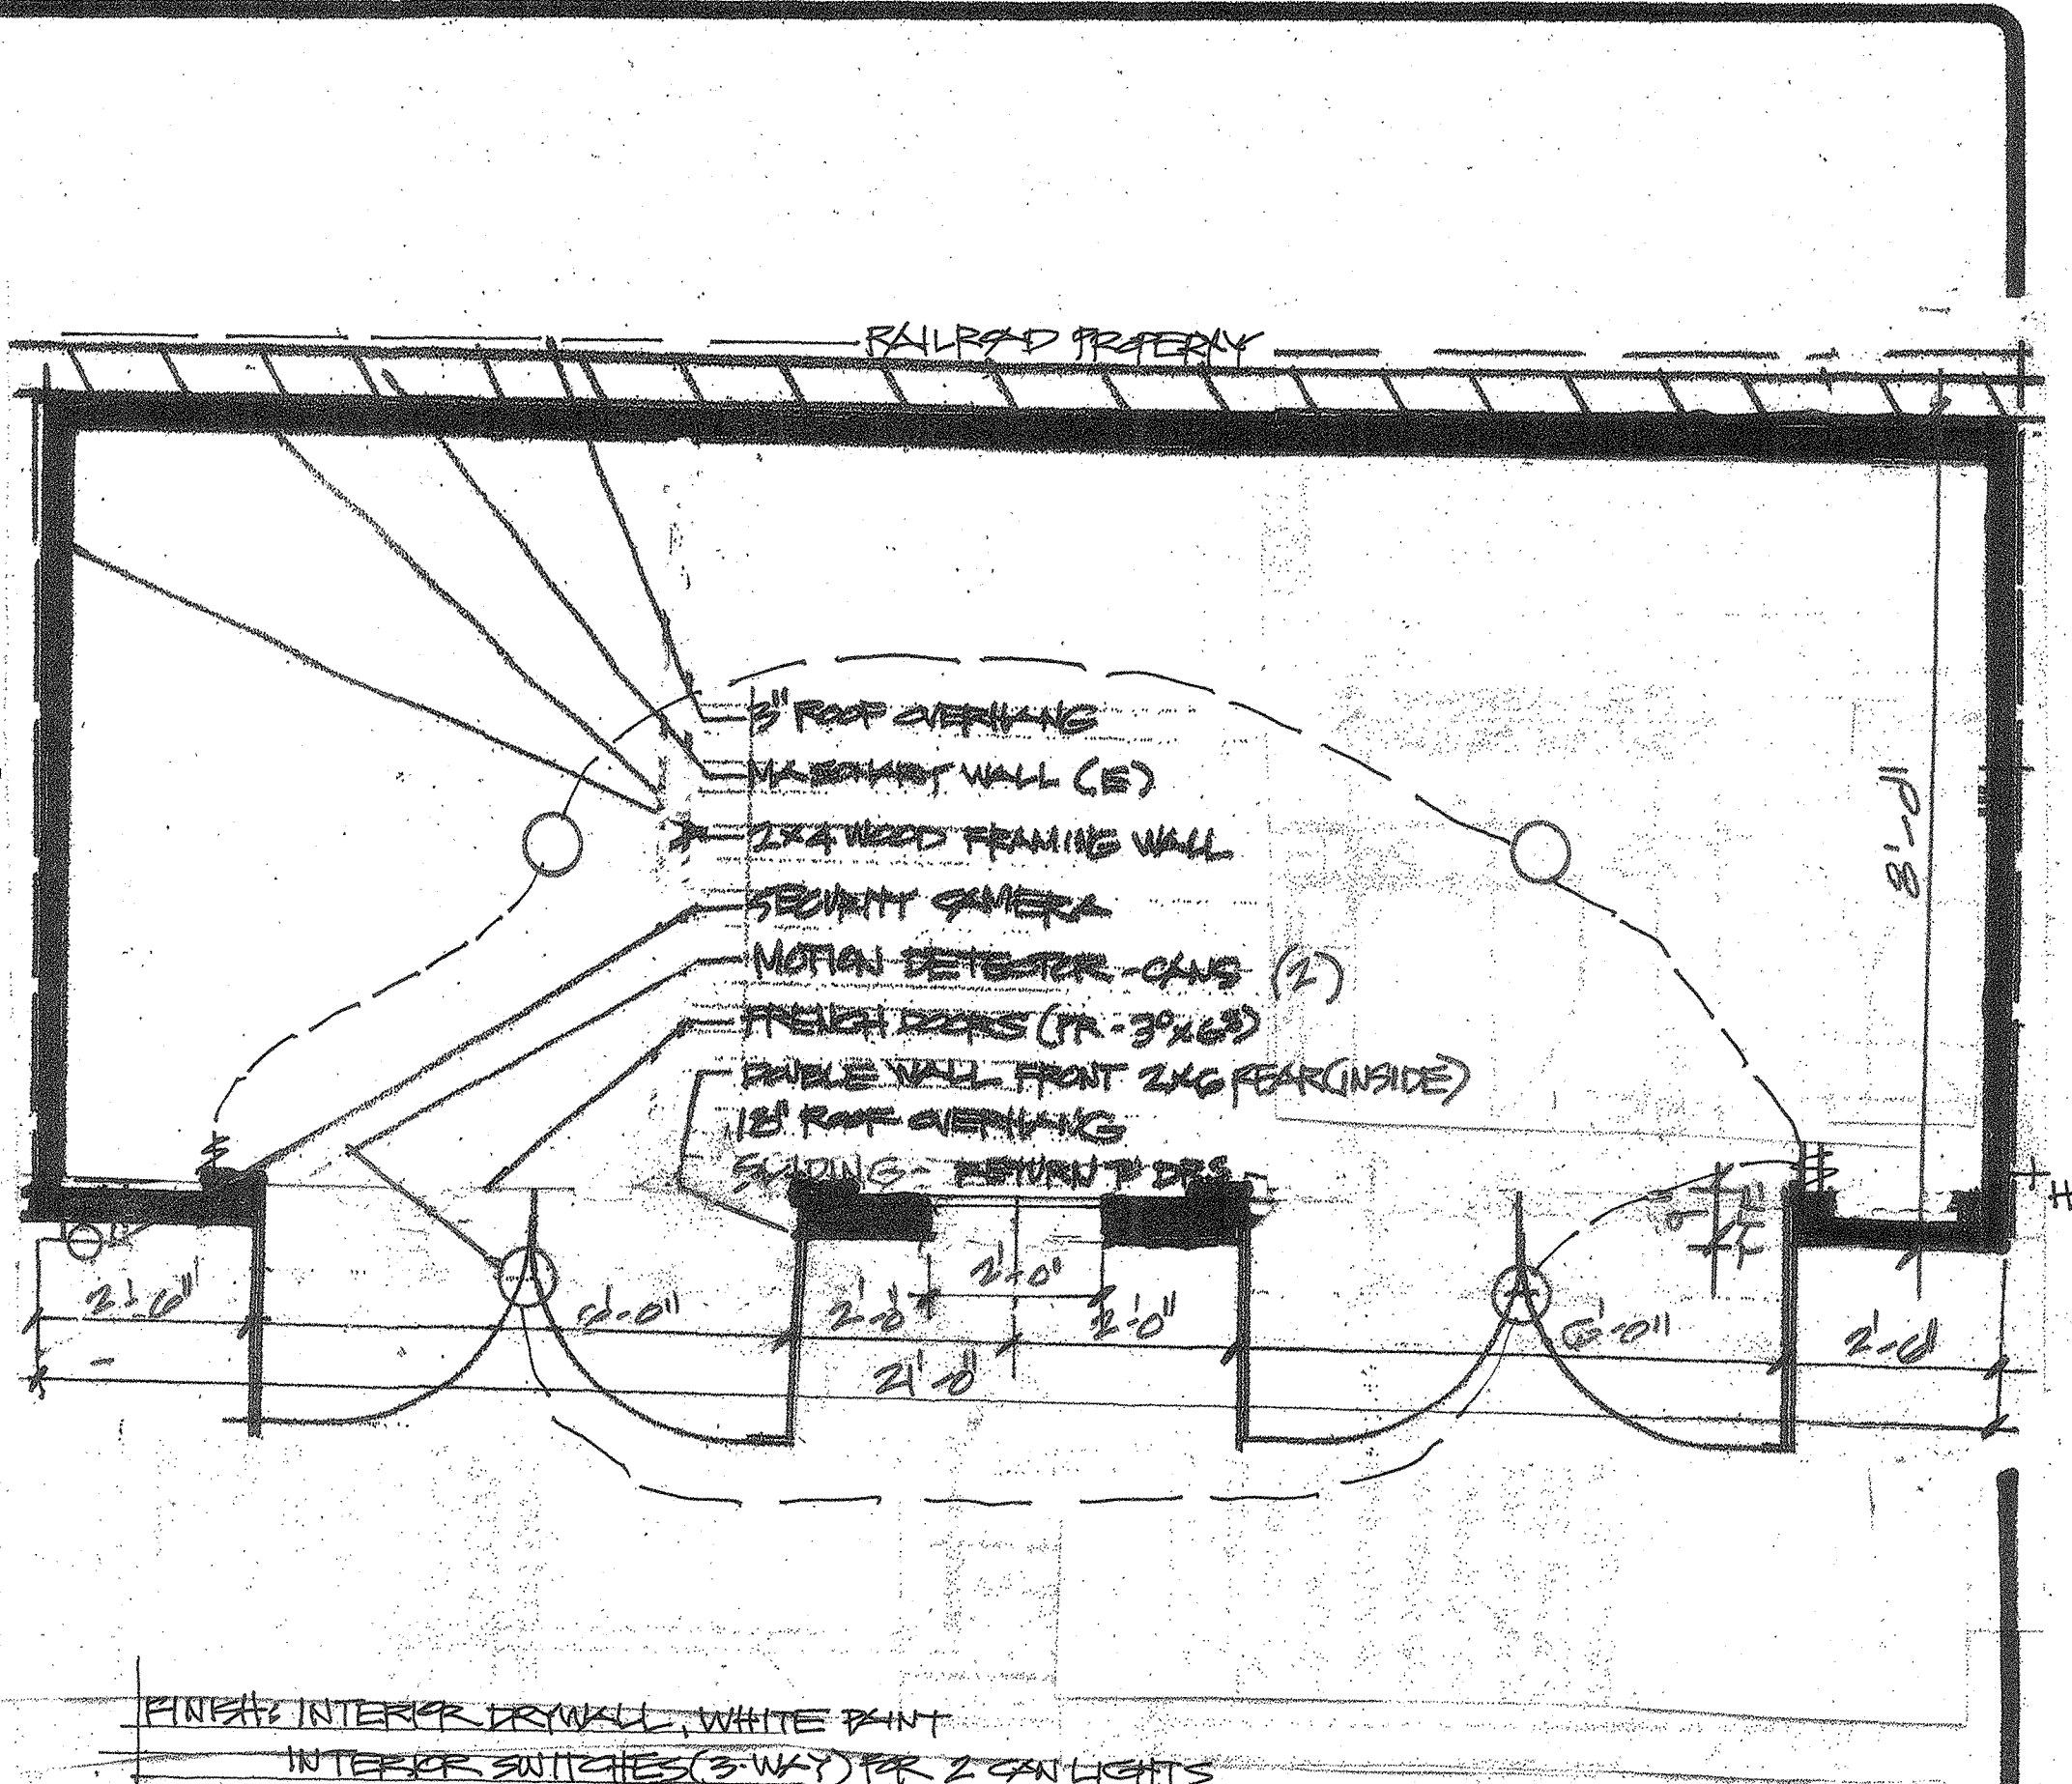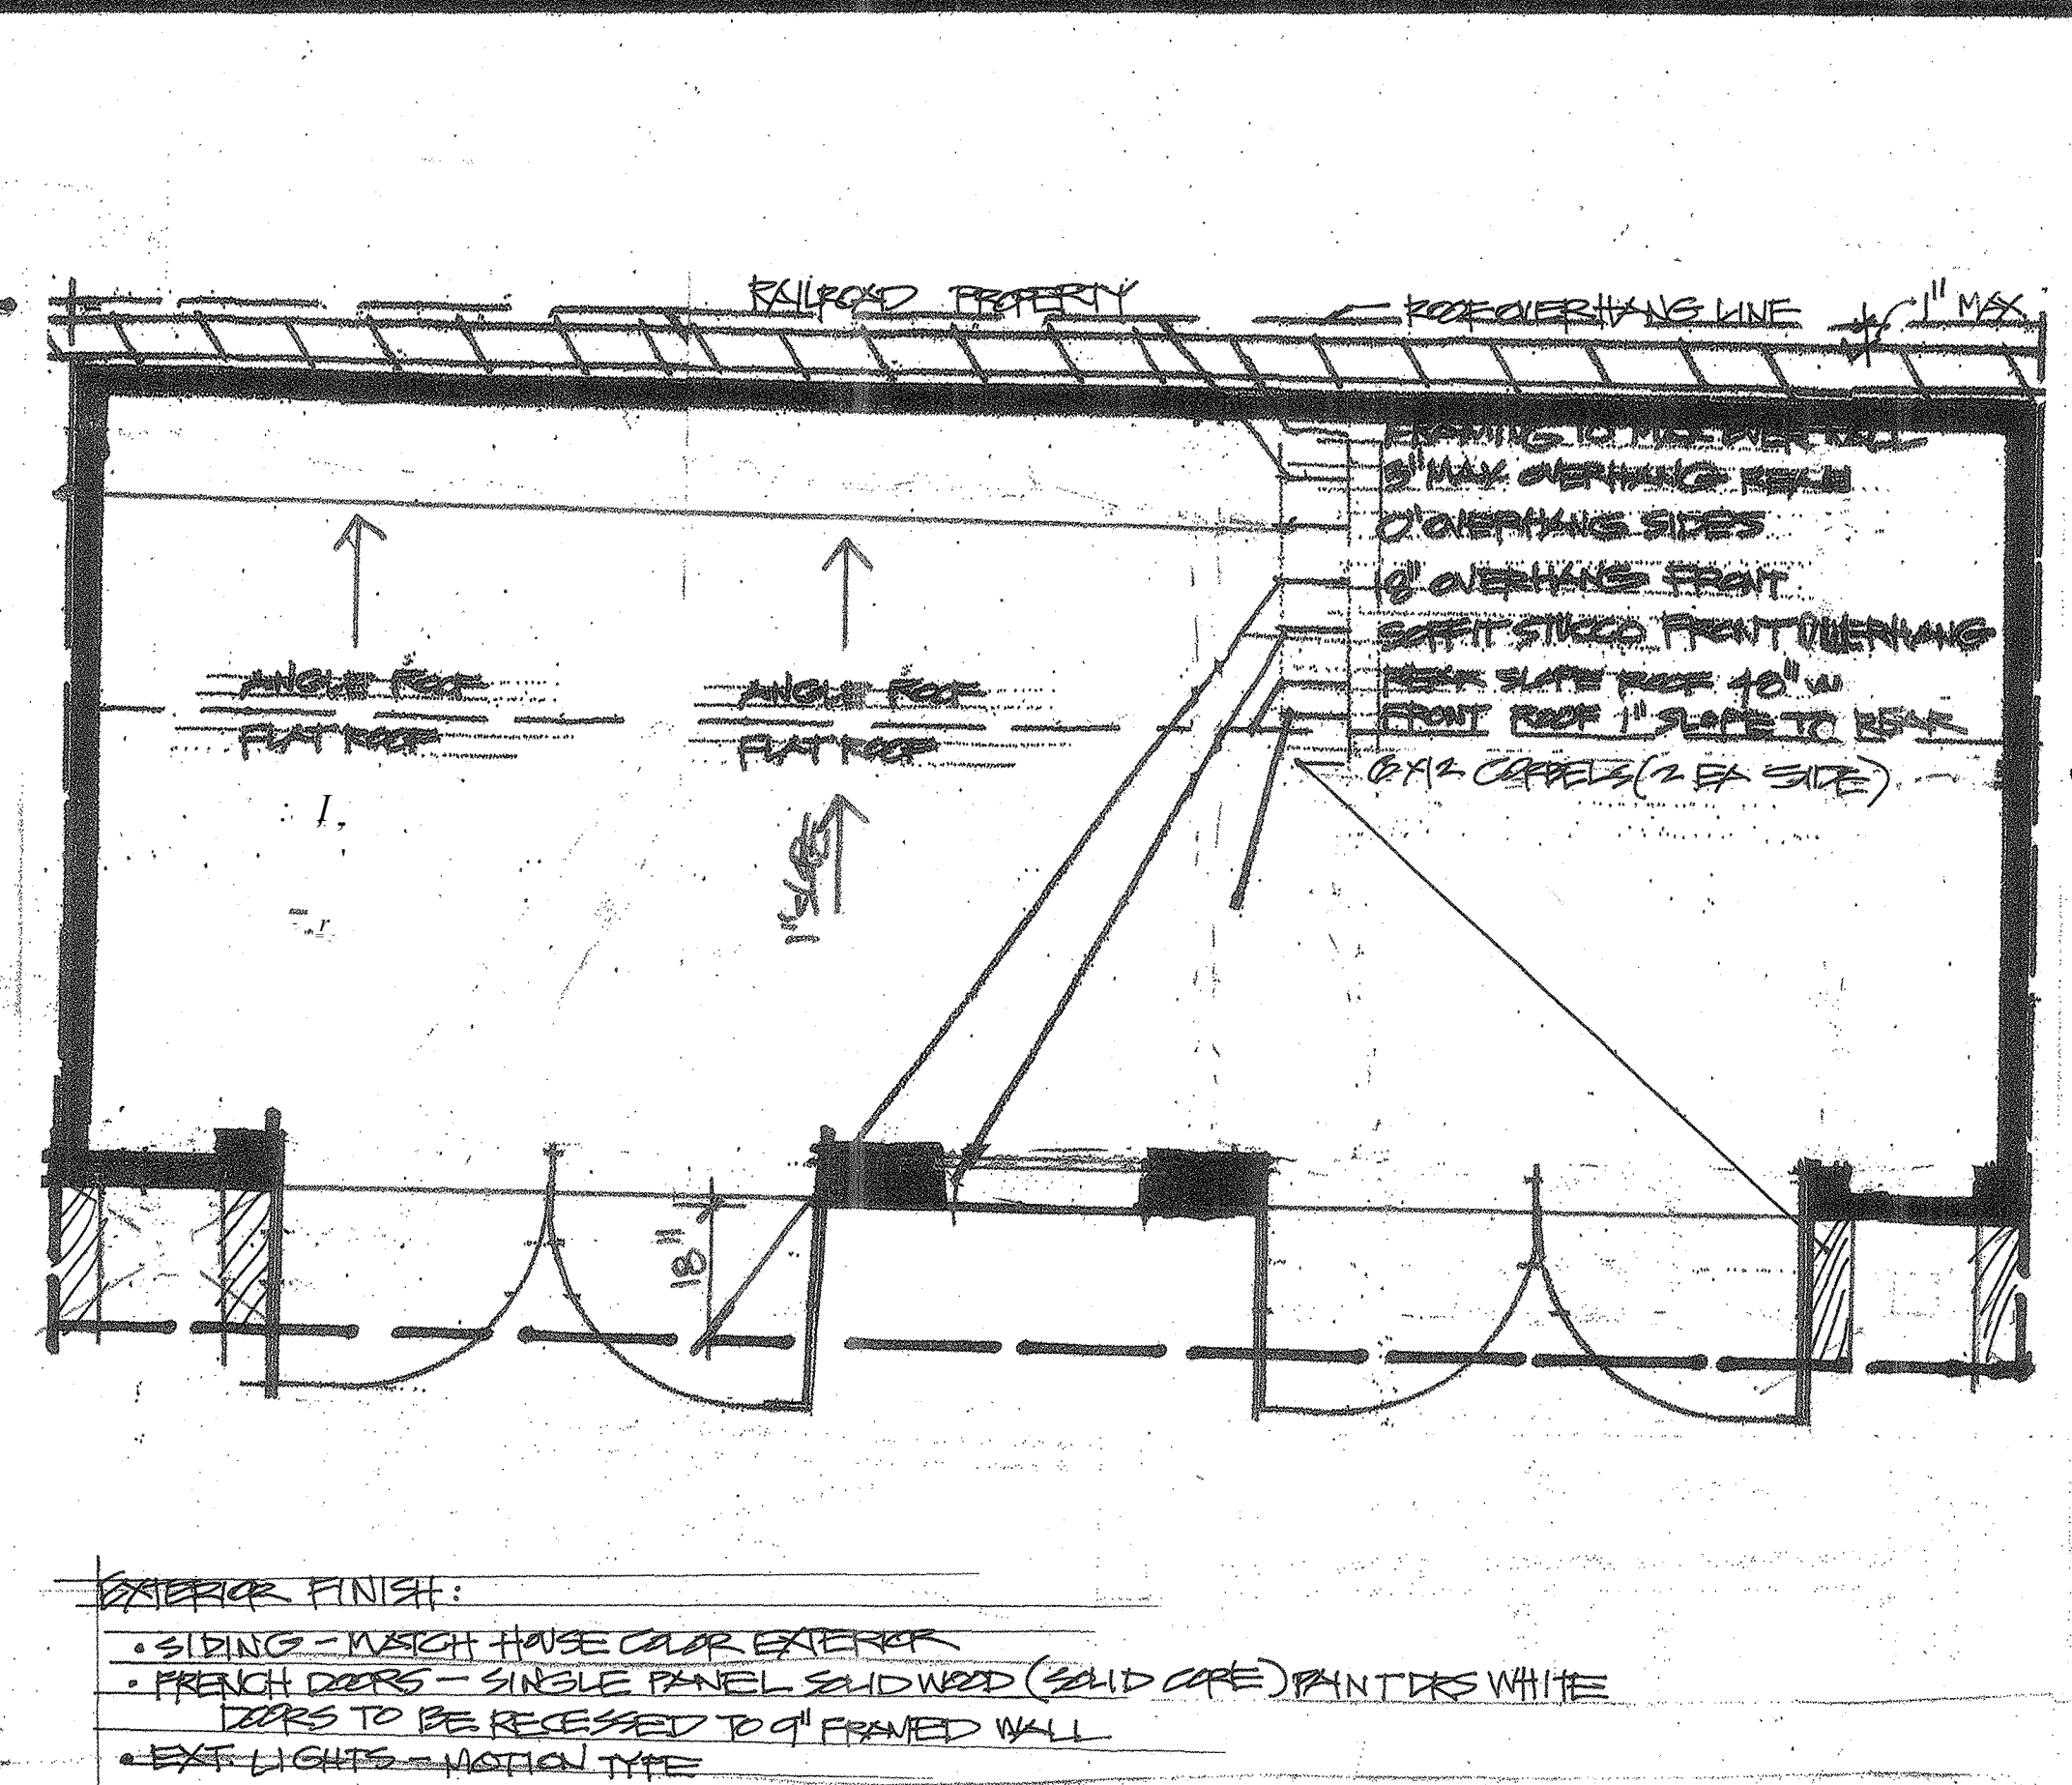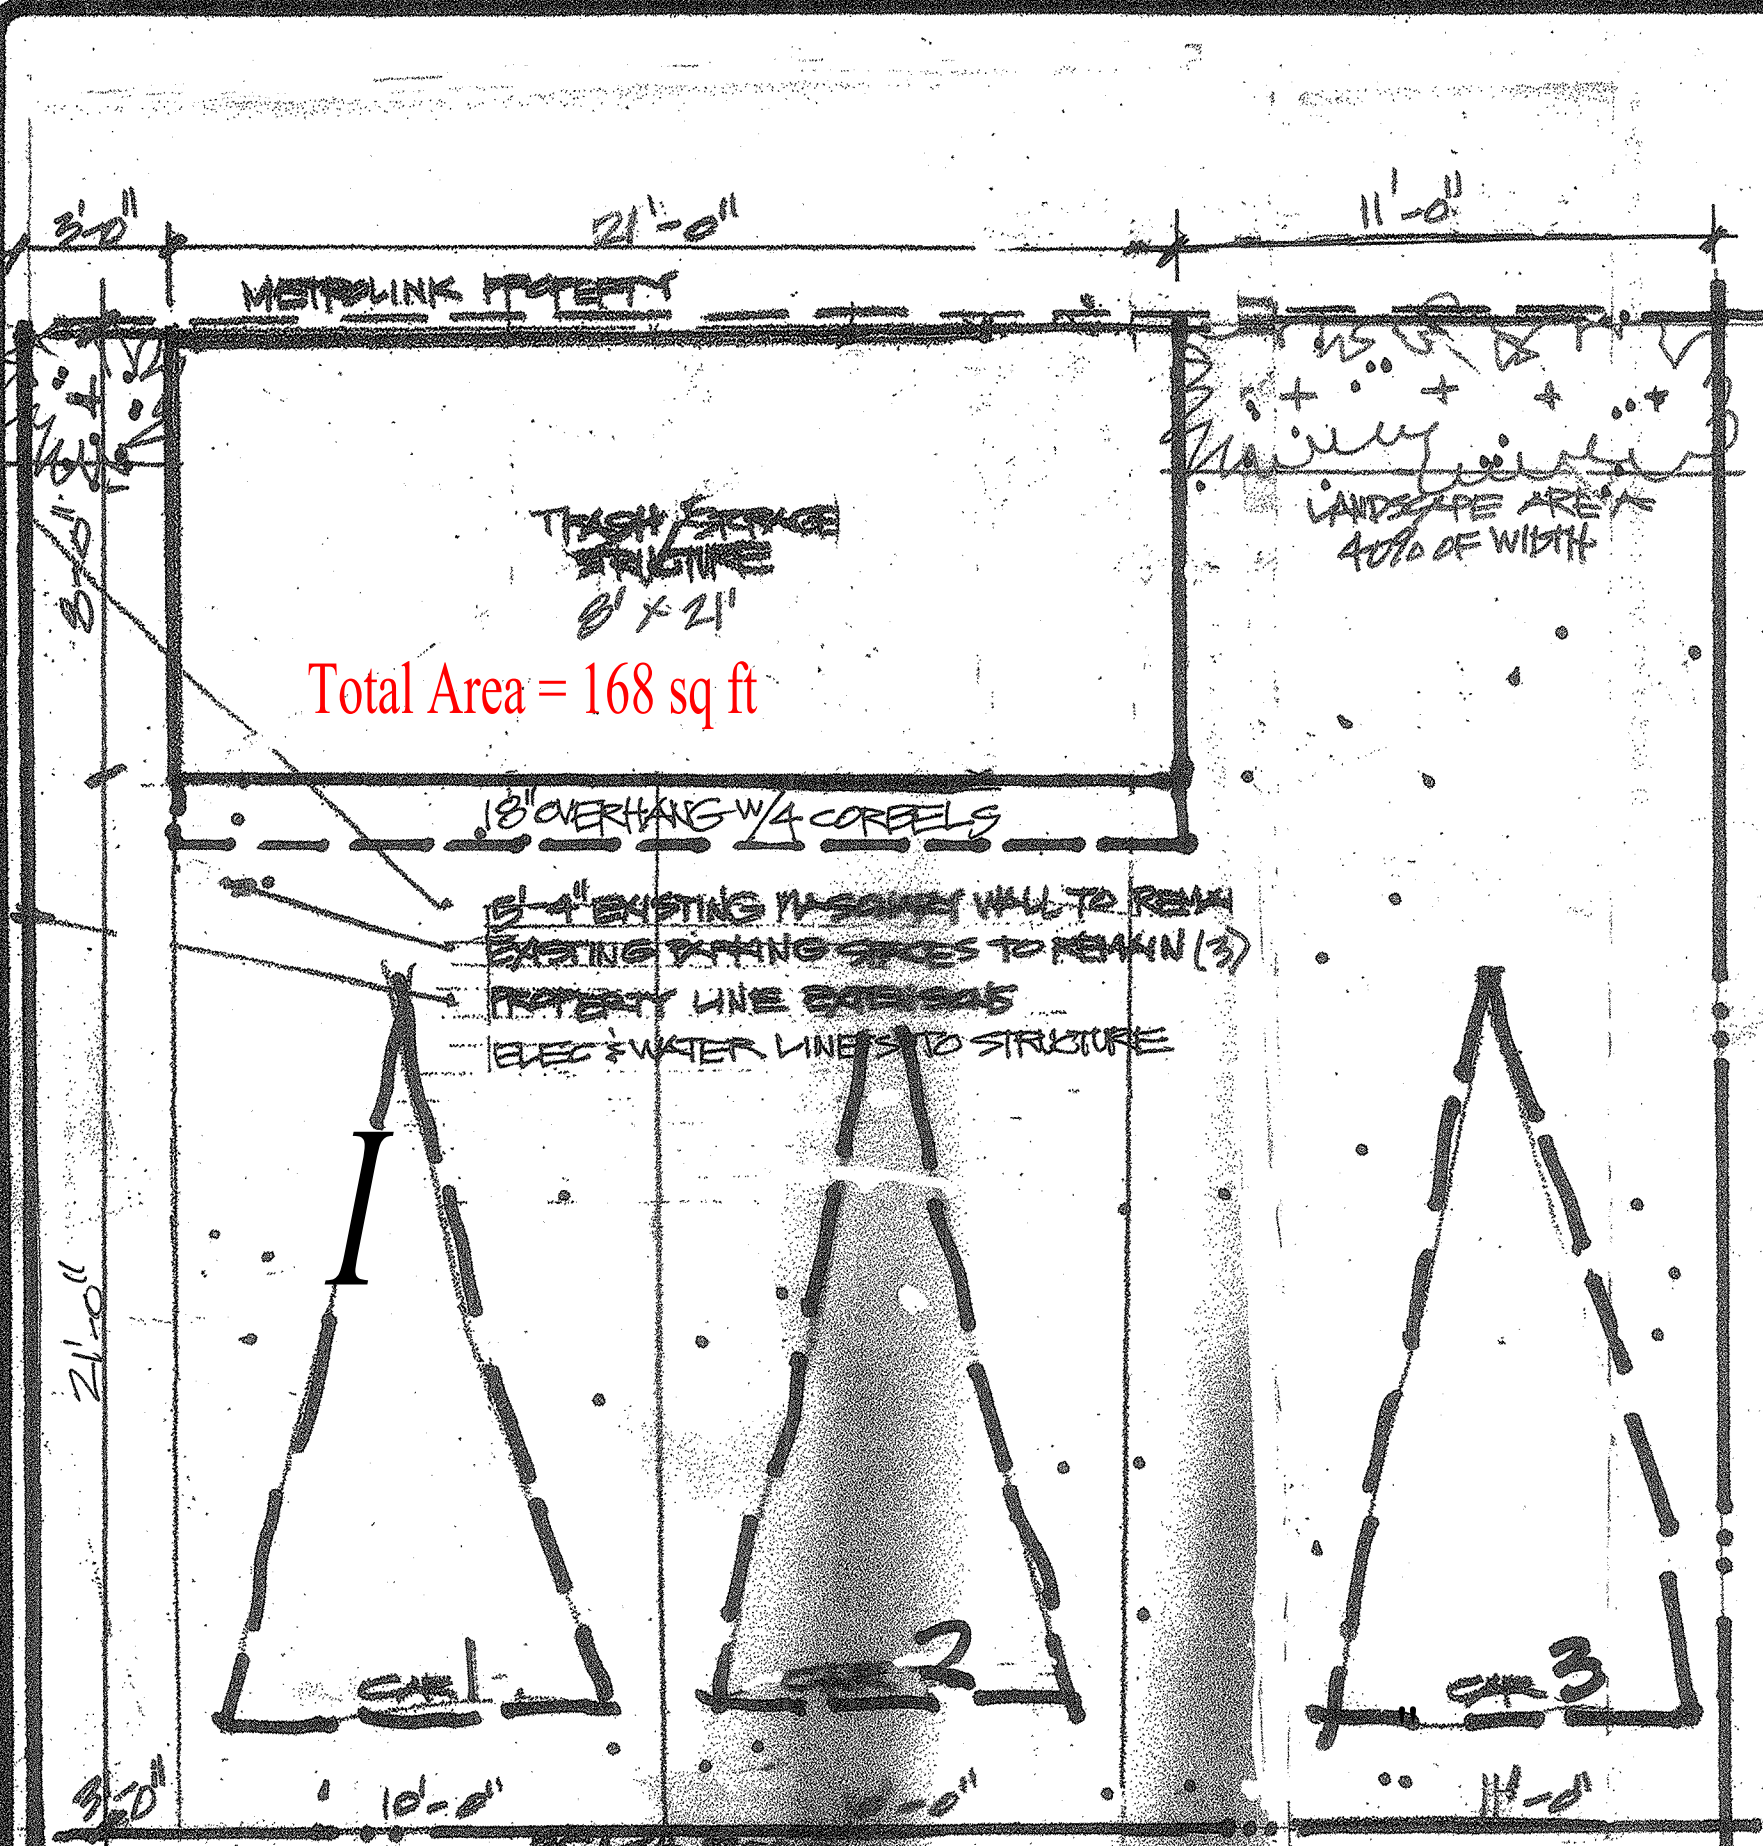

SITE PLAN
1/4" SCALE

ROOF PLAN
1/2" SCALE

FLOOR PLAN
1/2" SCALE

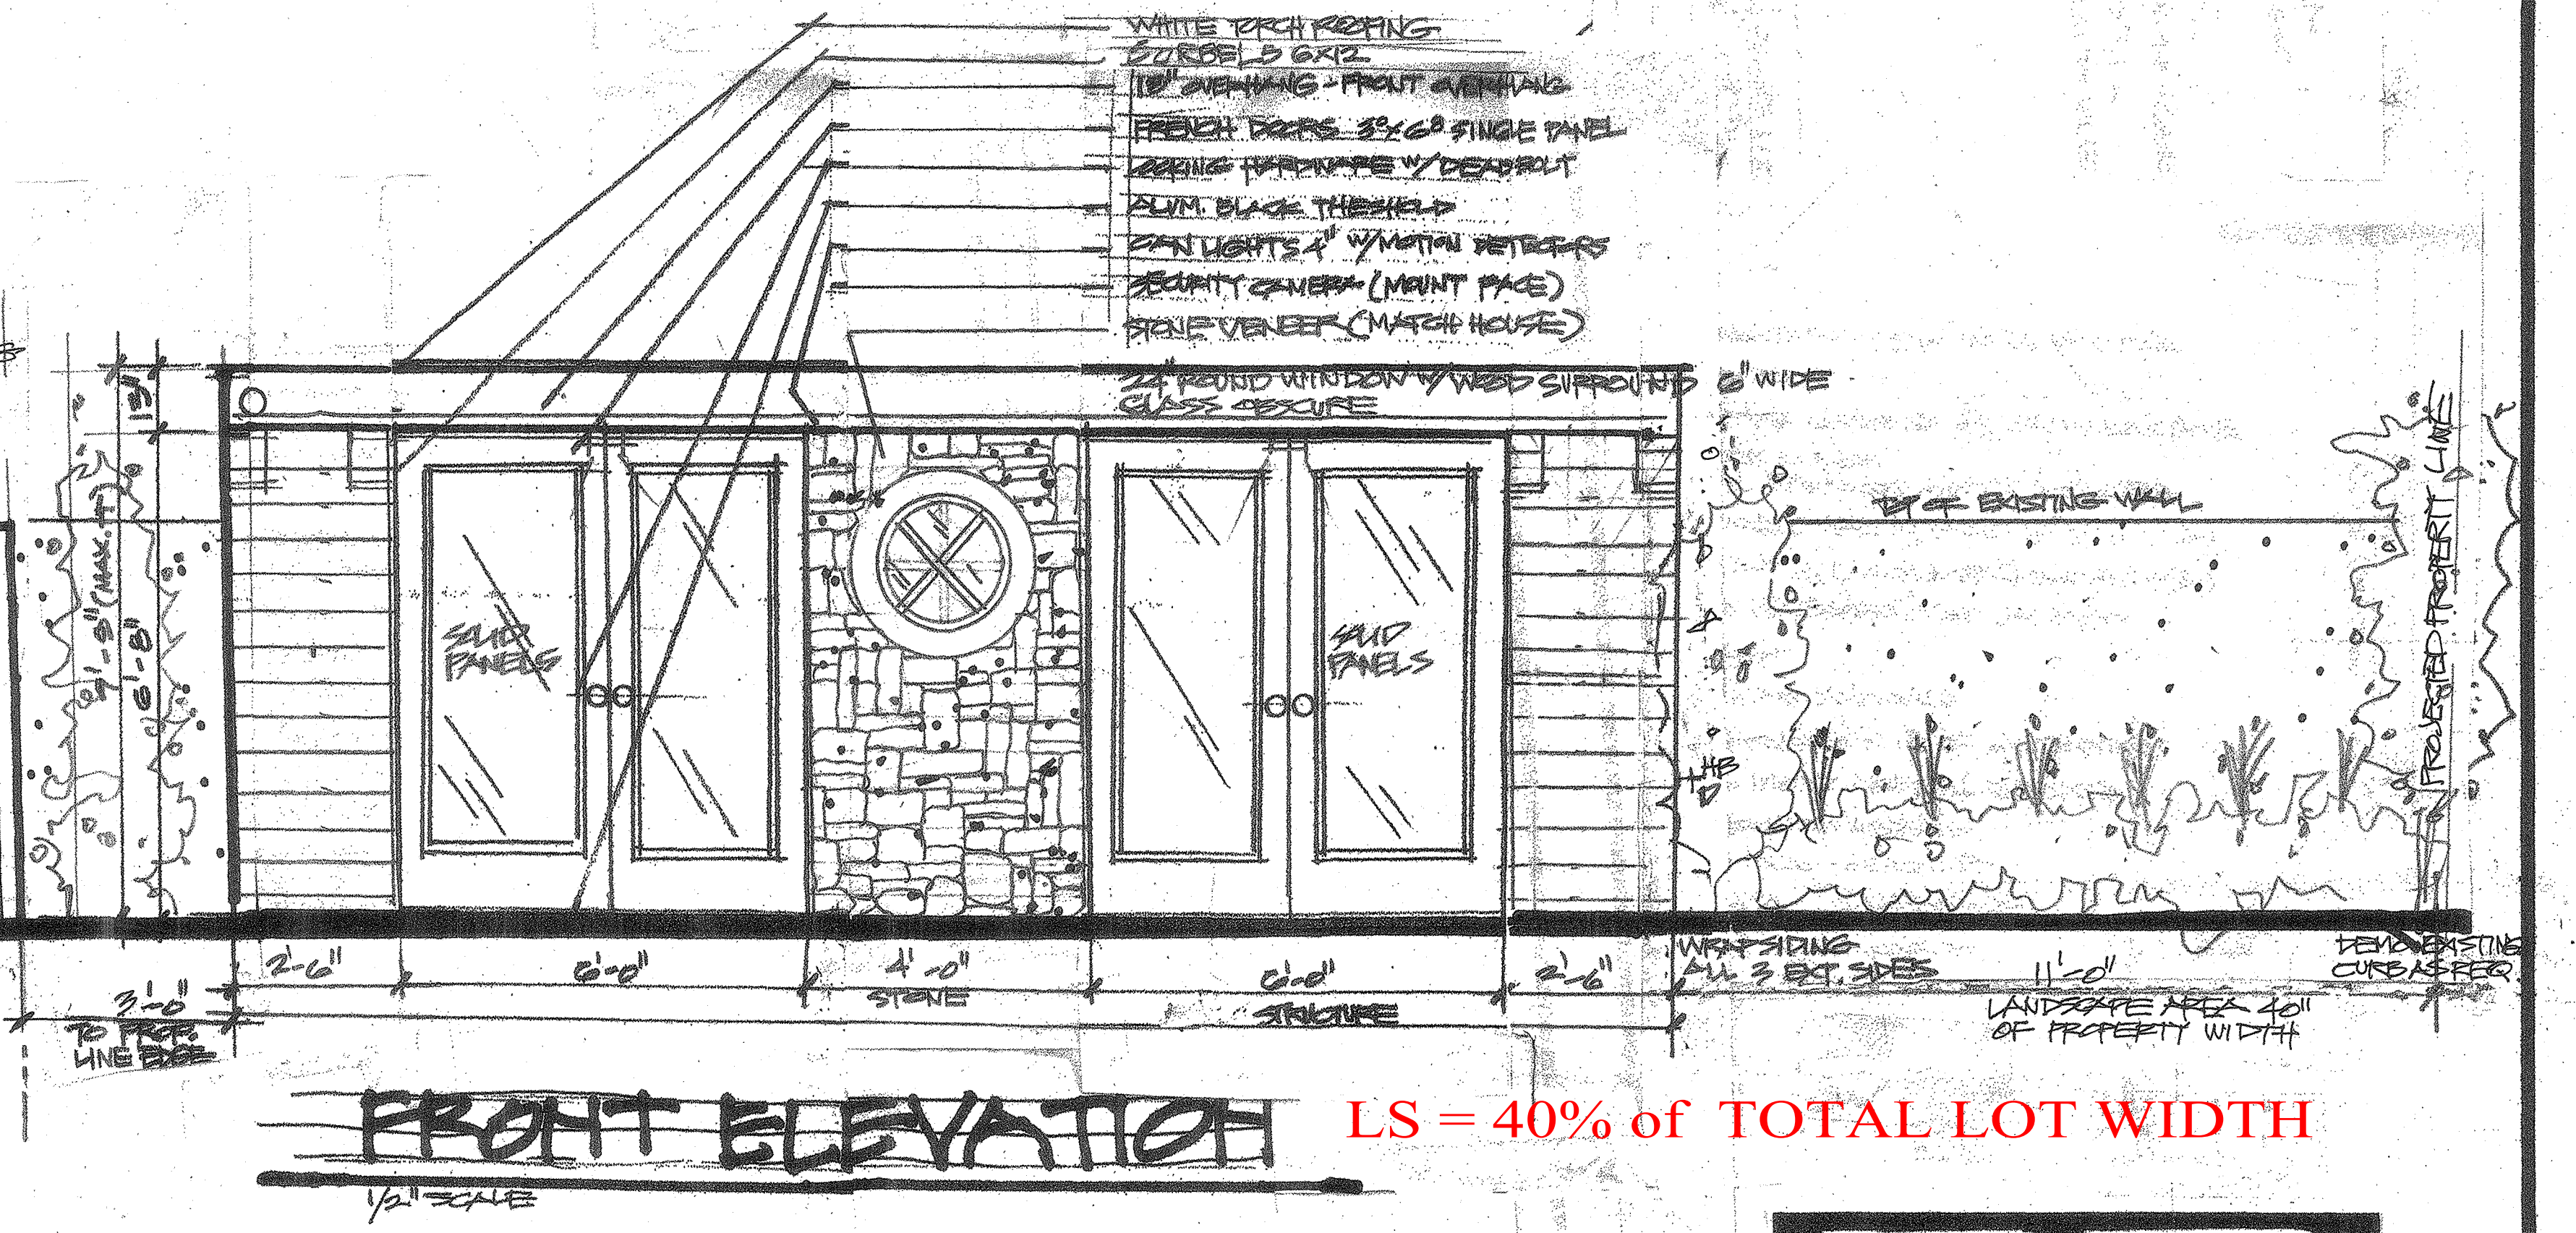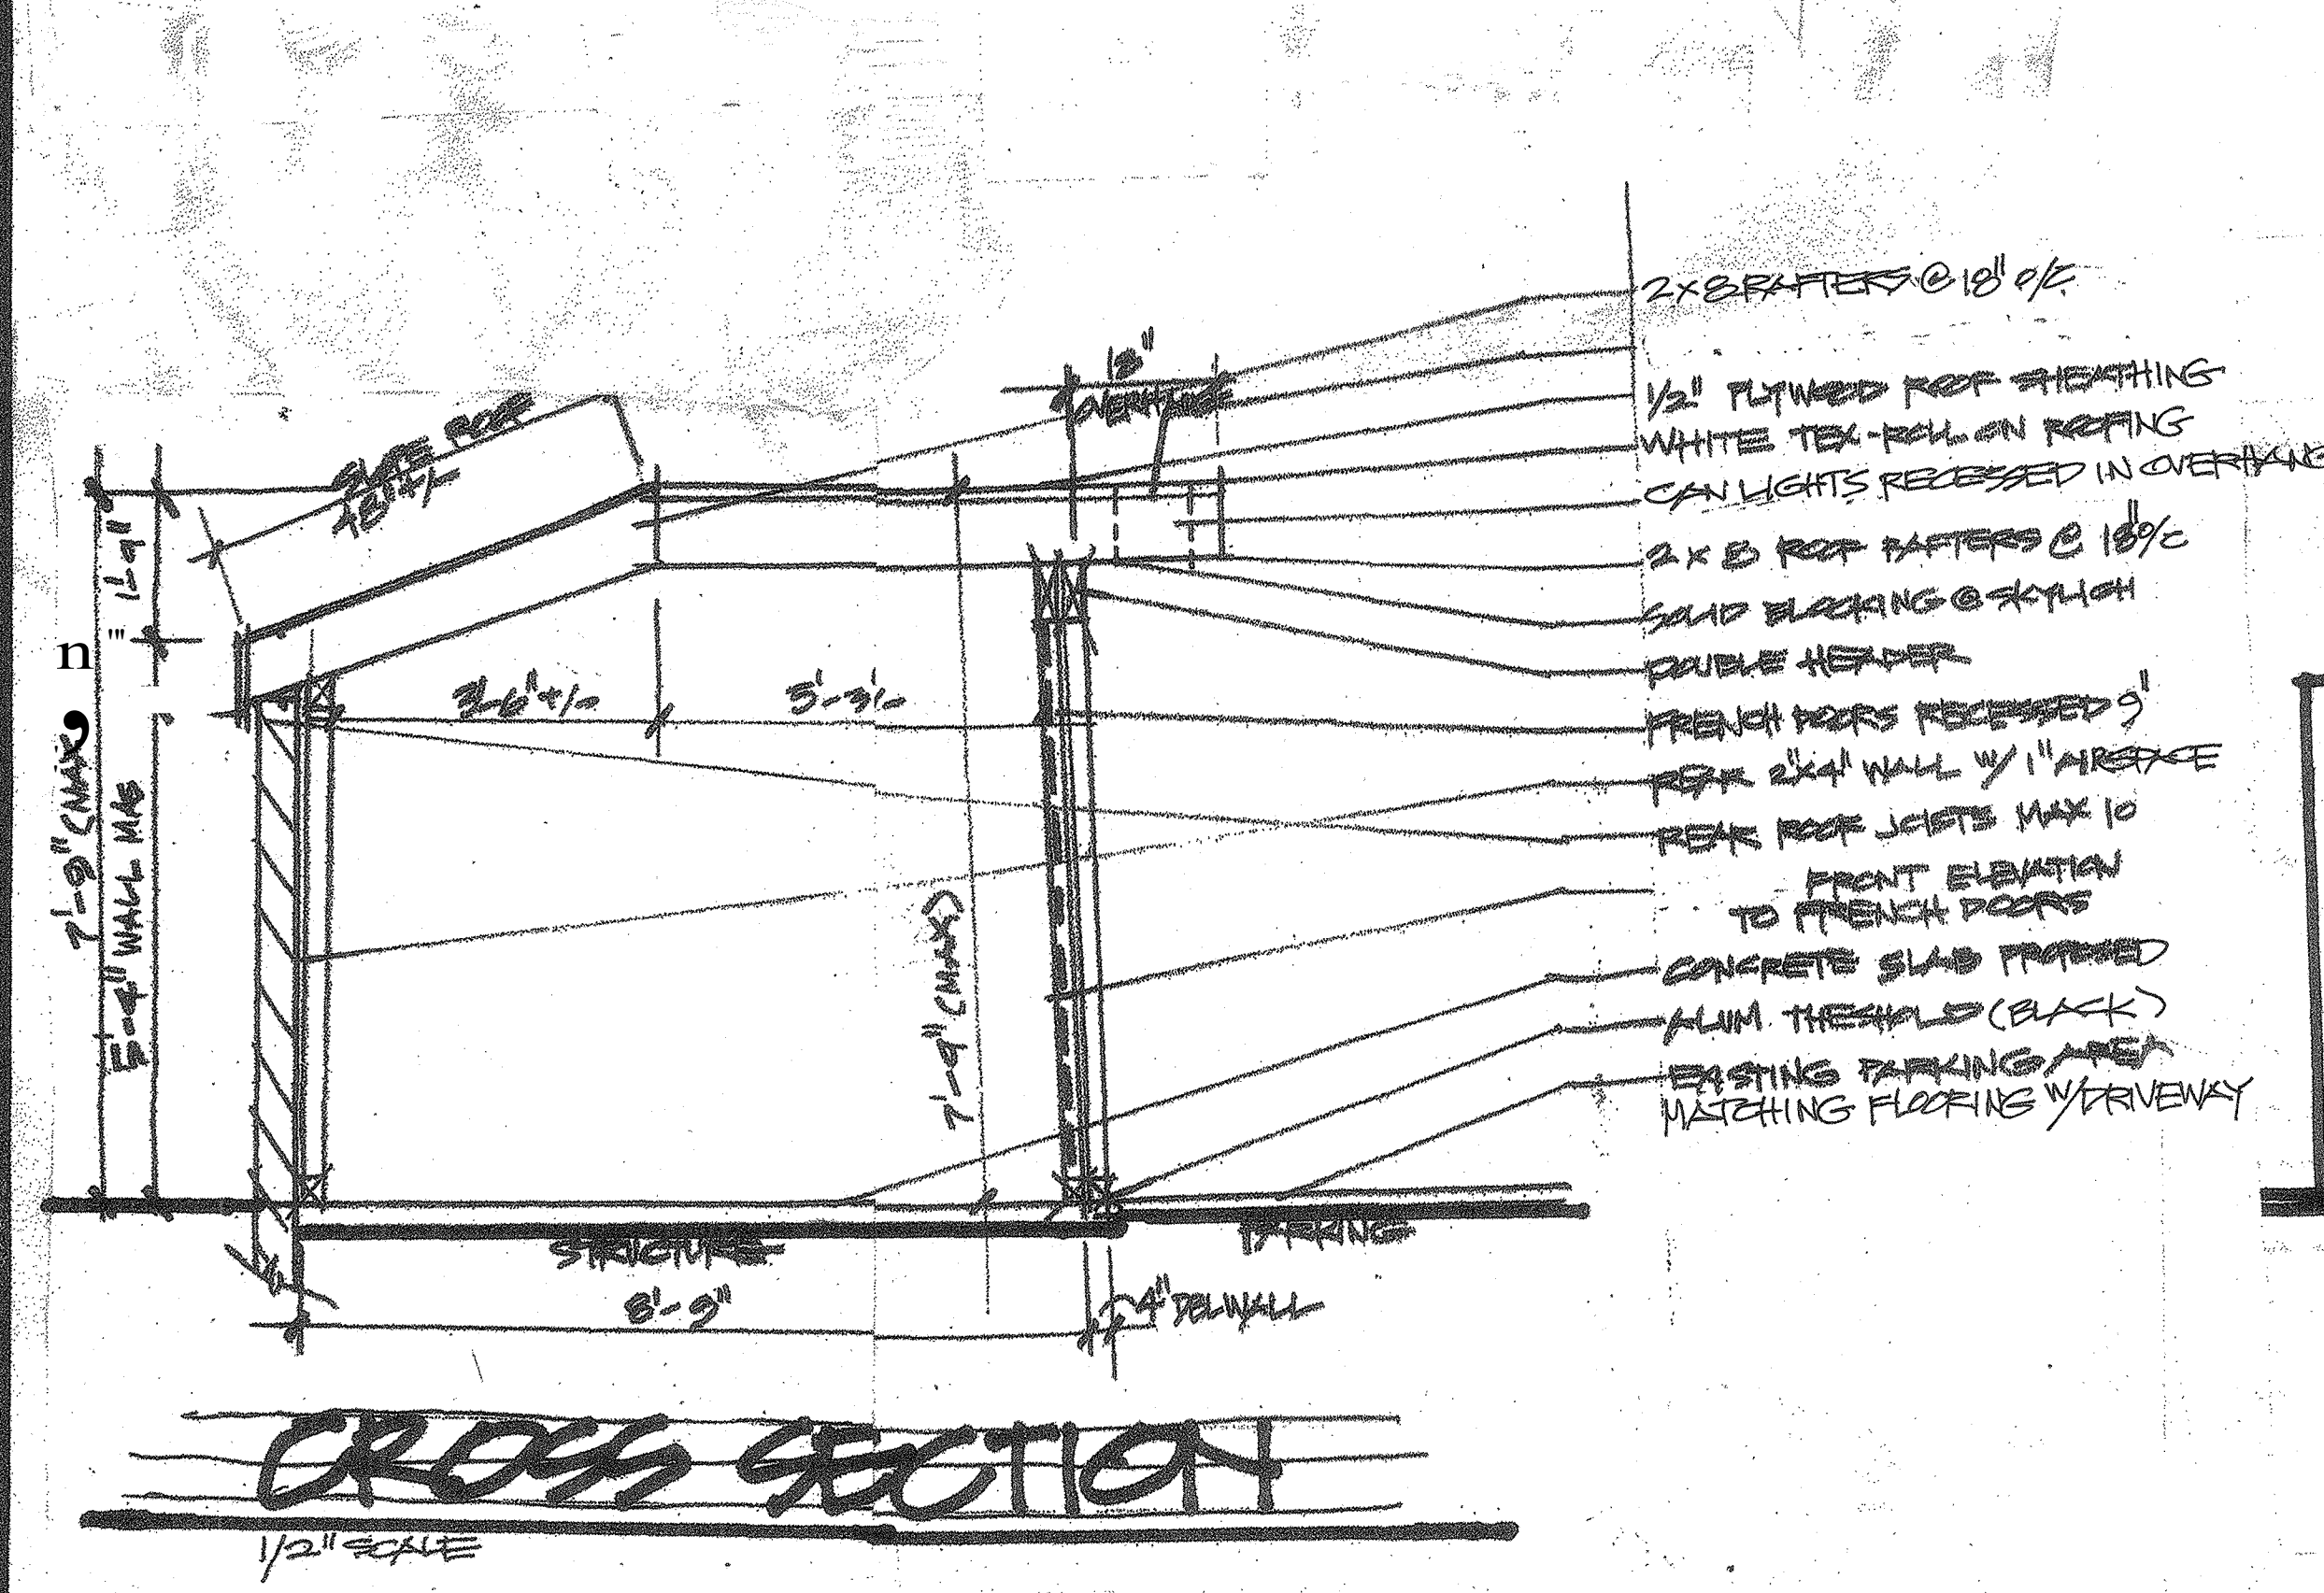

35395 35361 **BEACH ROAD**
TRASH & STORAGE STRUCTURE

DRAWN	
CHECKED	
DATE	11/16/22
SCALE	1/4" = 1'-0"
JOB NO.	#221
9/11/1111	
1	