

Meeting #594

CAPISTRANO BAY DISTRICT  
AGENDA REPORT  
*July 30, 2013*

---

*Written Communications*

ITEM L.1

Request by Homeowner for Construction of a Trash Enclosure

The homeowner at 35235 wants to construct a trash enclosure across the road from the home on the RR side and is requesting permission. The proposed plan includes some additional structure for storage. Attached are sketches of the proposed enclosure.


District policy permits structures for trash barrels only.

35235 BEACH ROAD  
MARK DAMASKE CONSTRUCTION  
909 772-0659

STREET VIEW

OPEN  
TRASH  
AREA


ENCLOSED  
UTILITY  
CLOSET

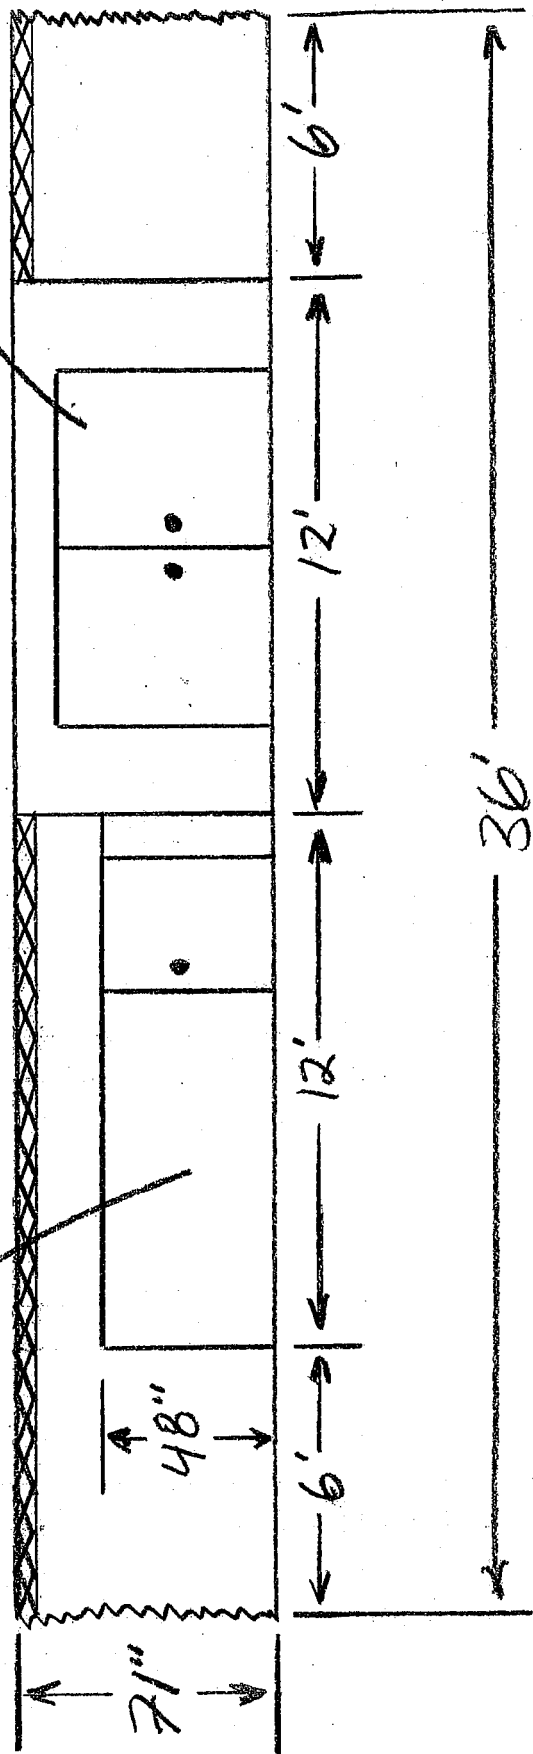

35235


TOP VIEW

R/R TRACKS

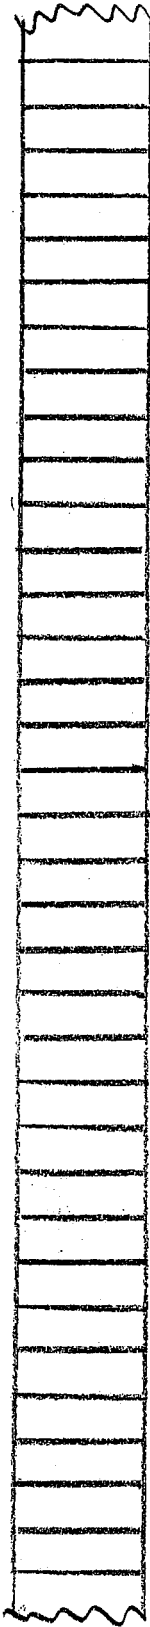

OPEN TRASH AREA

ENCLOSED UTILITY CLOSET

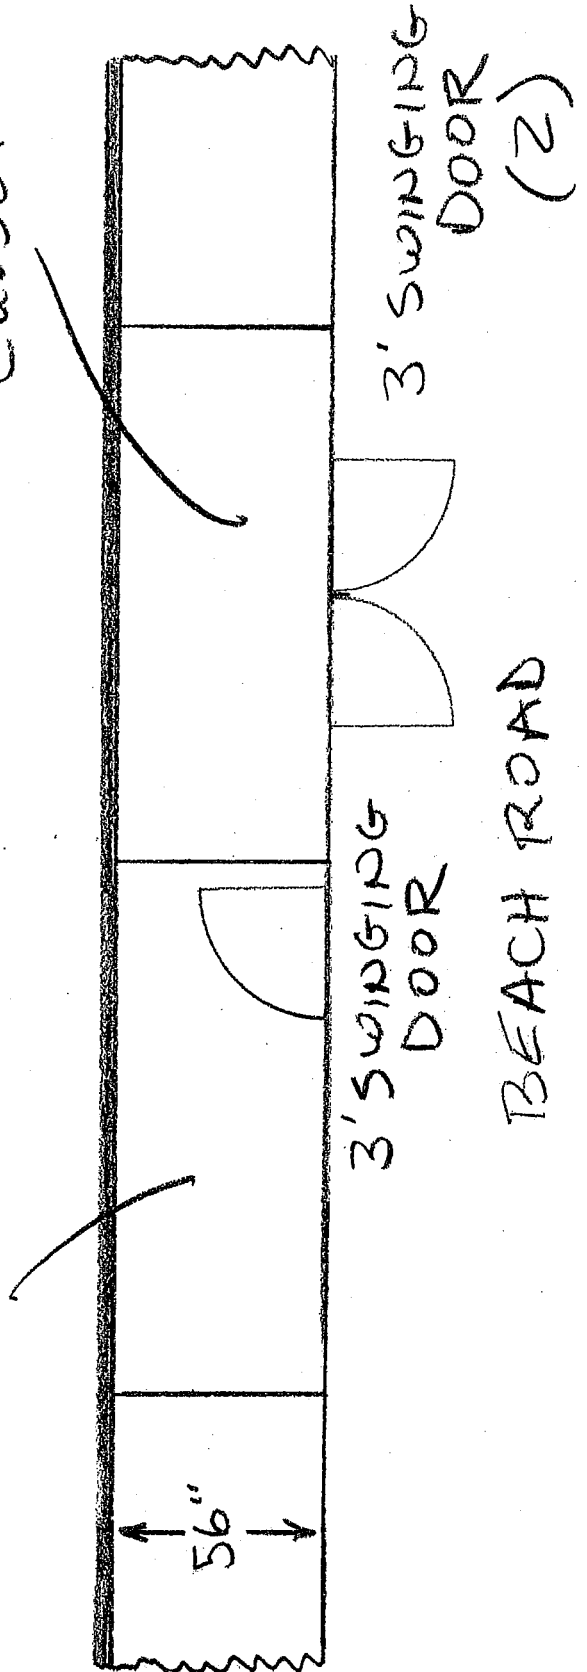

35235

# SIDE VIEW

- CEMENT SLAB FOUNDATION
- WOOD FRAMED
- STUCCO EXT. TO MATCH HOME
- IRON/WOOD DOORS TO MATCH HOME

3 of 3

