

*Meeting #603*

CAPISTRANO BAY DISTRICT  
AGENDA REPORT  
*June 26, 2014*

---




*Manager's Reports*

**ITEM J.4**

Approved Trash Enclosures

During the board's budget meeting held on June 24th, the board approved the trash enclosure improvements proposed by the owners of 35527 and 35567 Beach Road.

Details of the improvements are provided on the following pages.

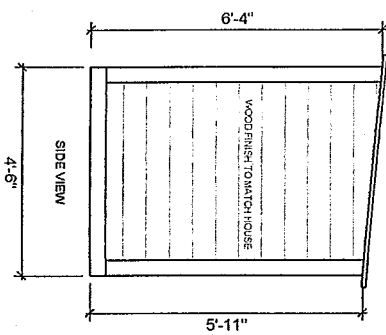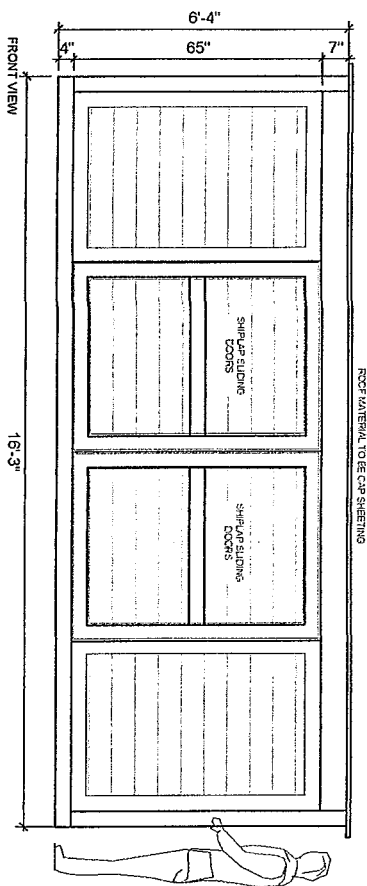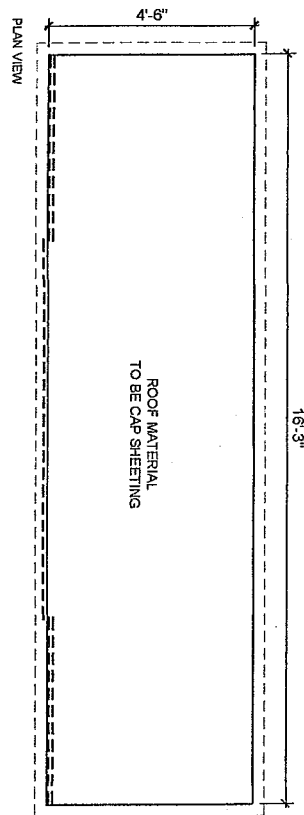


**STORAGE / SHED PLAN**  
SCALE: 1/4" = 1' - 0"

**RECEIVED**  
JUN 20 2014

**CONCEPT ONLY**

SCALE: <b>AS NOTED</b>	PROJECT NAME: <b>STORAGE / SHED</b>	
DATE: <b>06 / 12 / 14</b>	ADDRESS: <b>BECKER RESIDENCE 35527 Beach Blvd. Dana Point, CA</b>	
SHEET: <b>MW-1</b>		

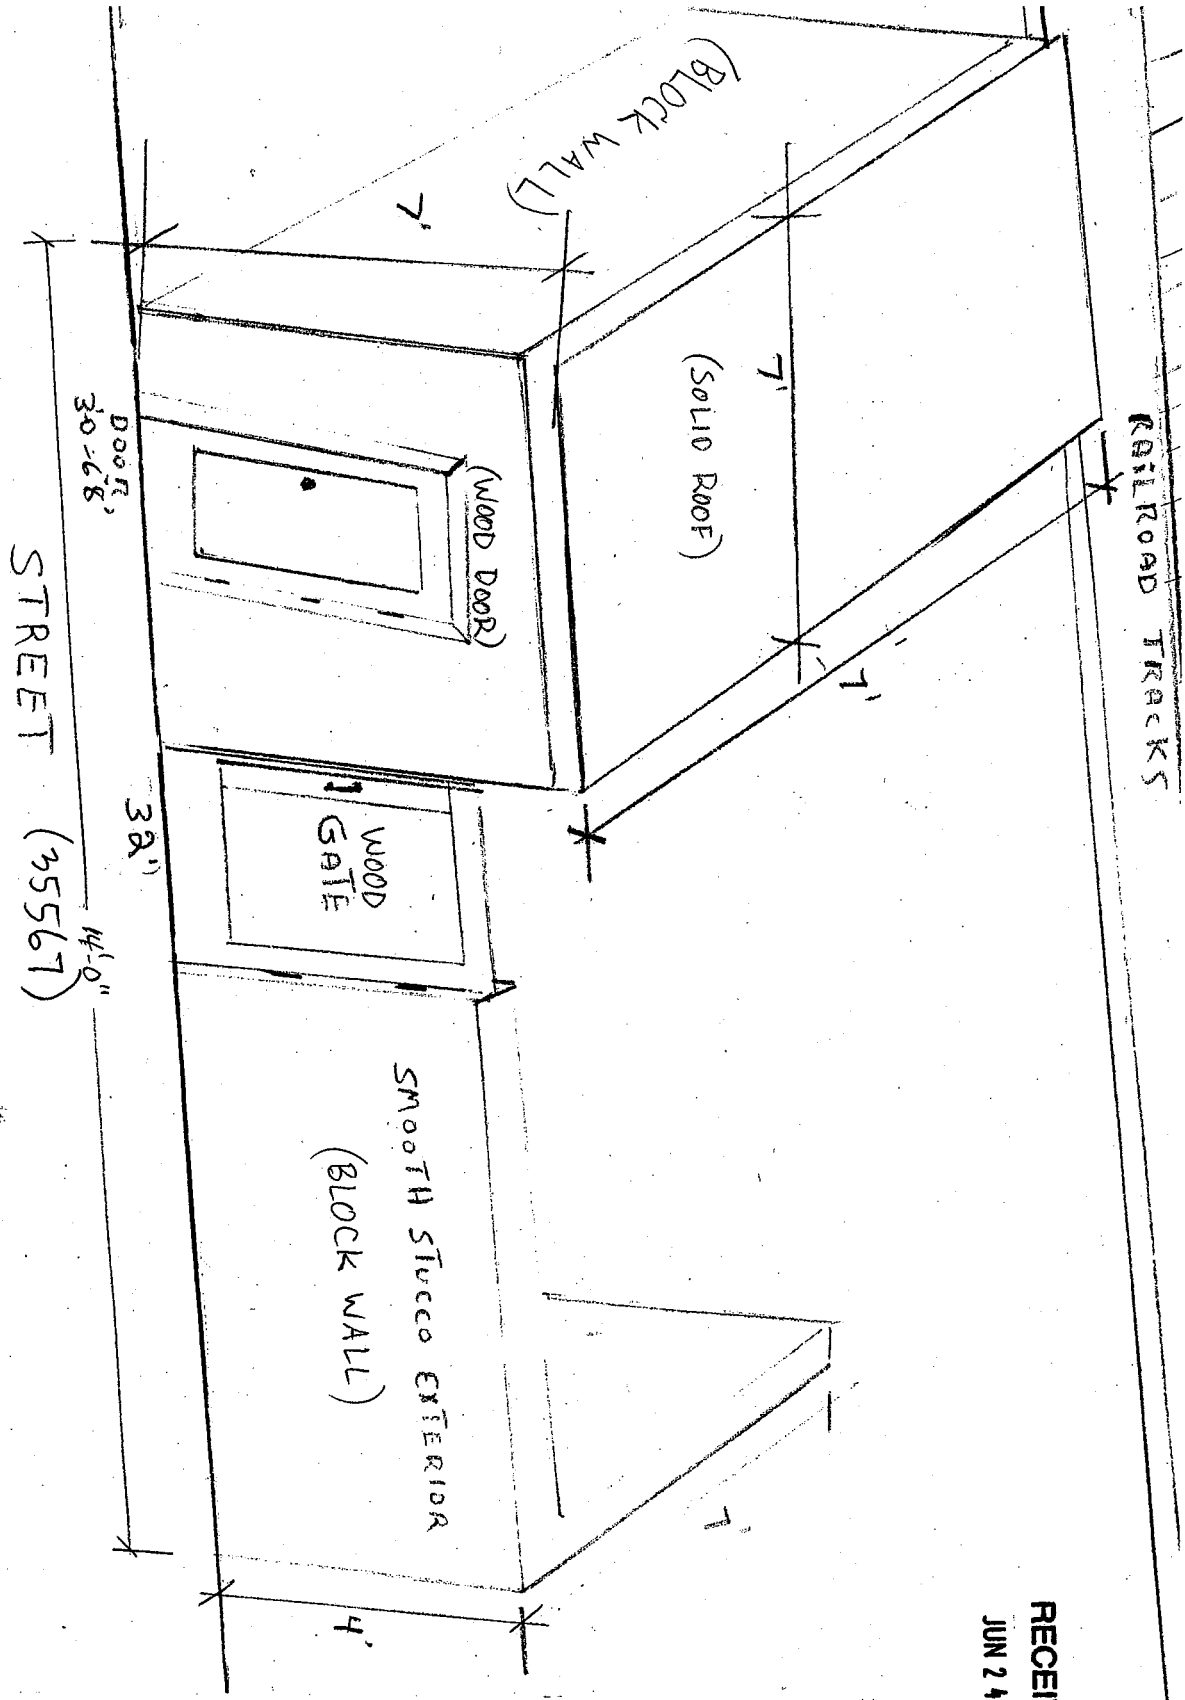

RECEIVED  
 JUN 24 2014